


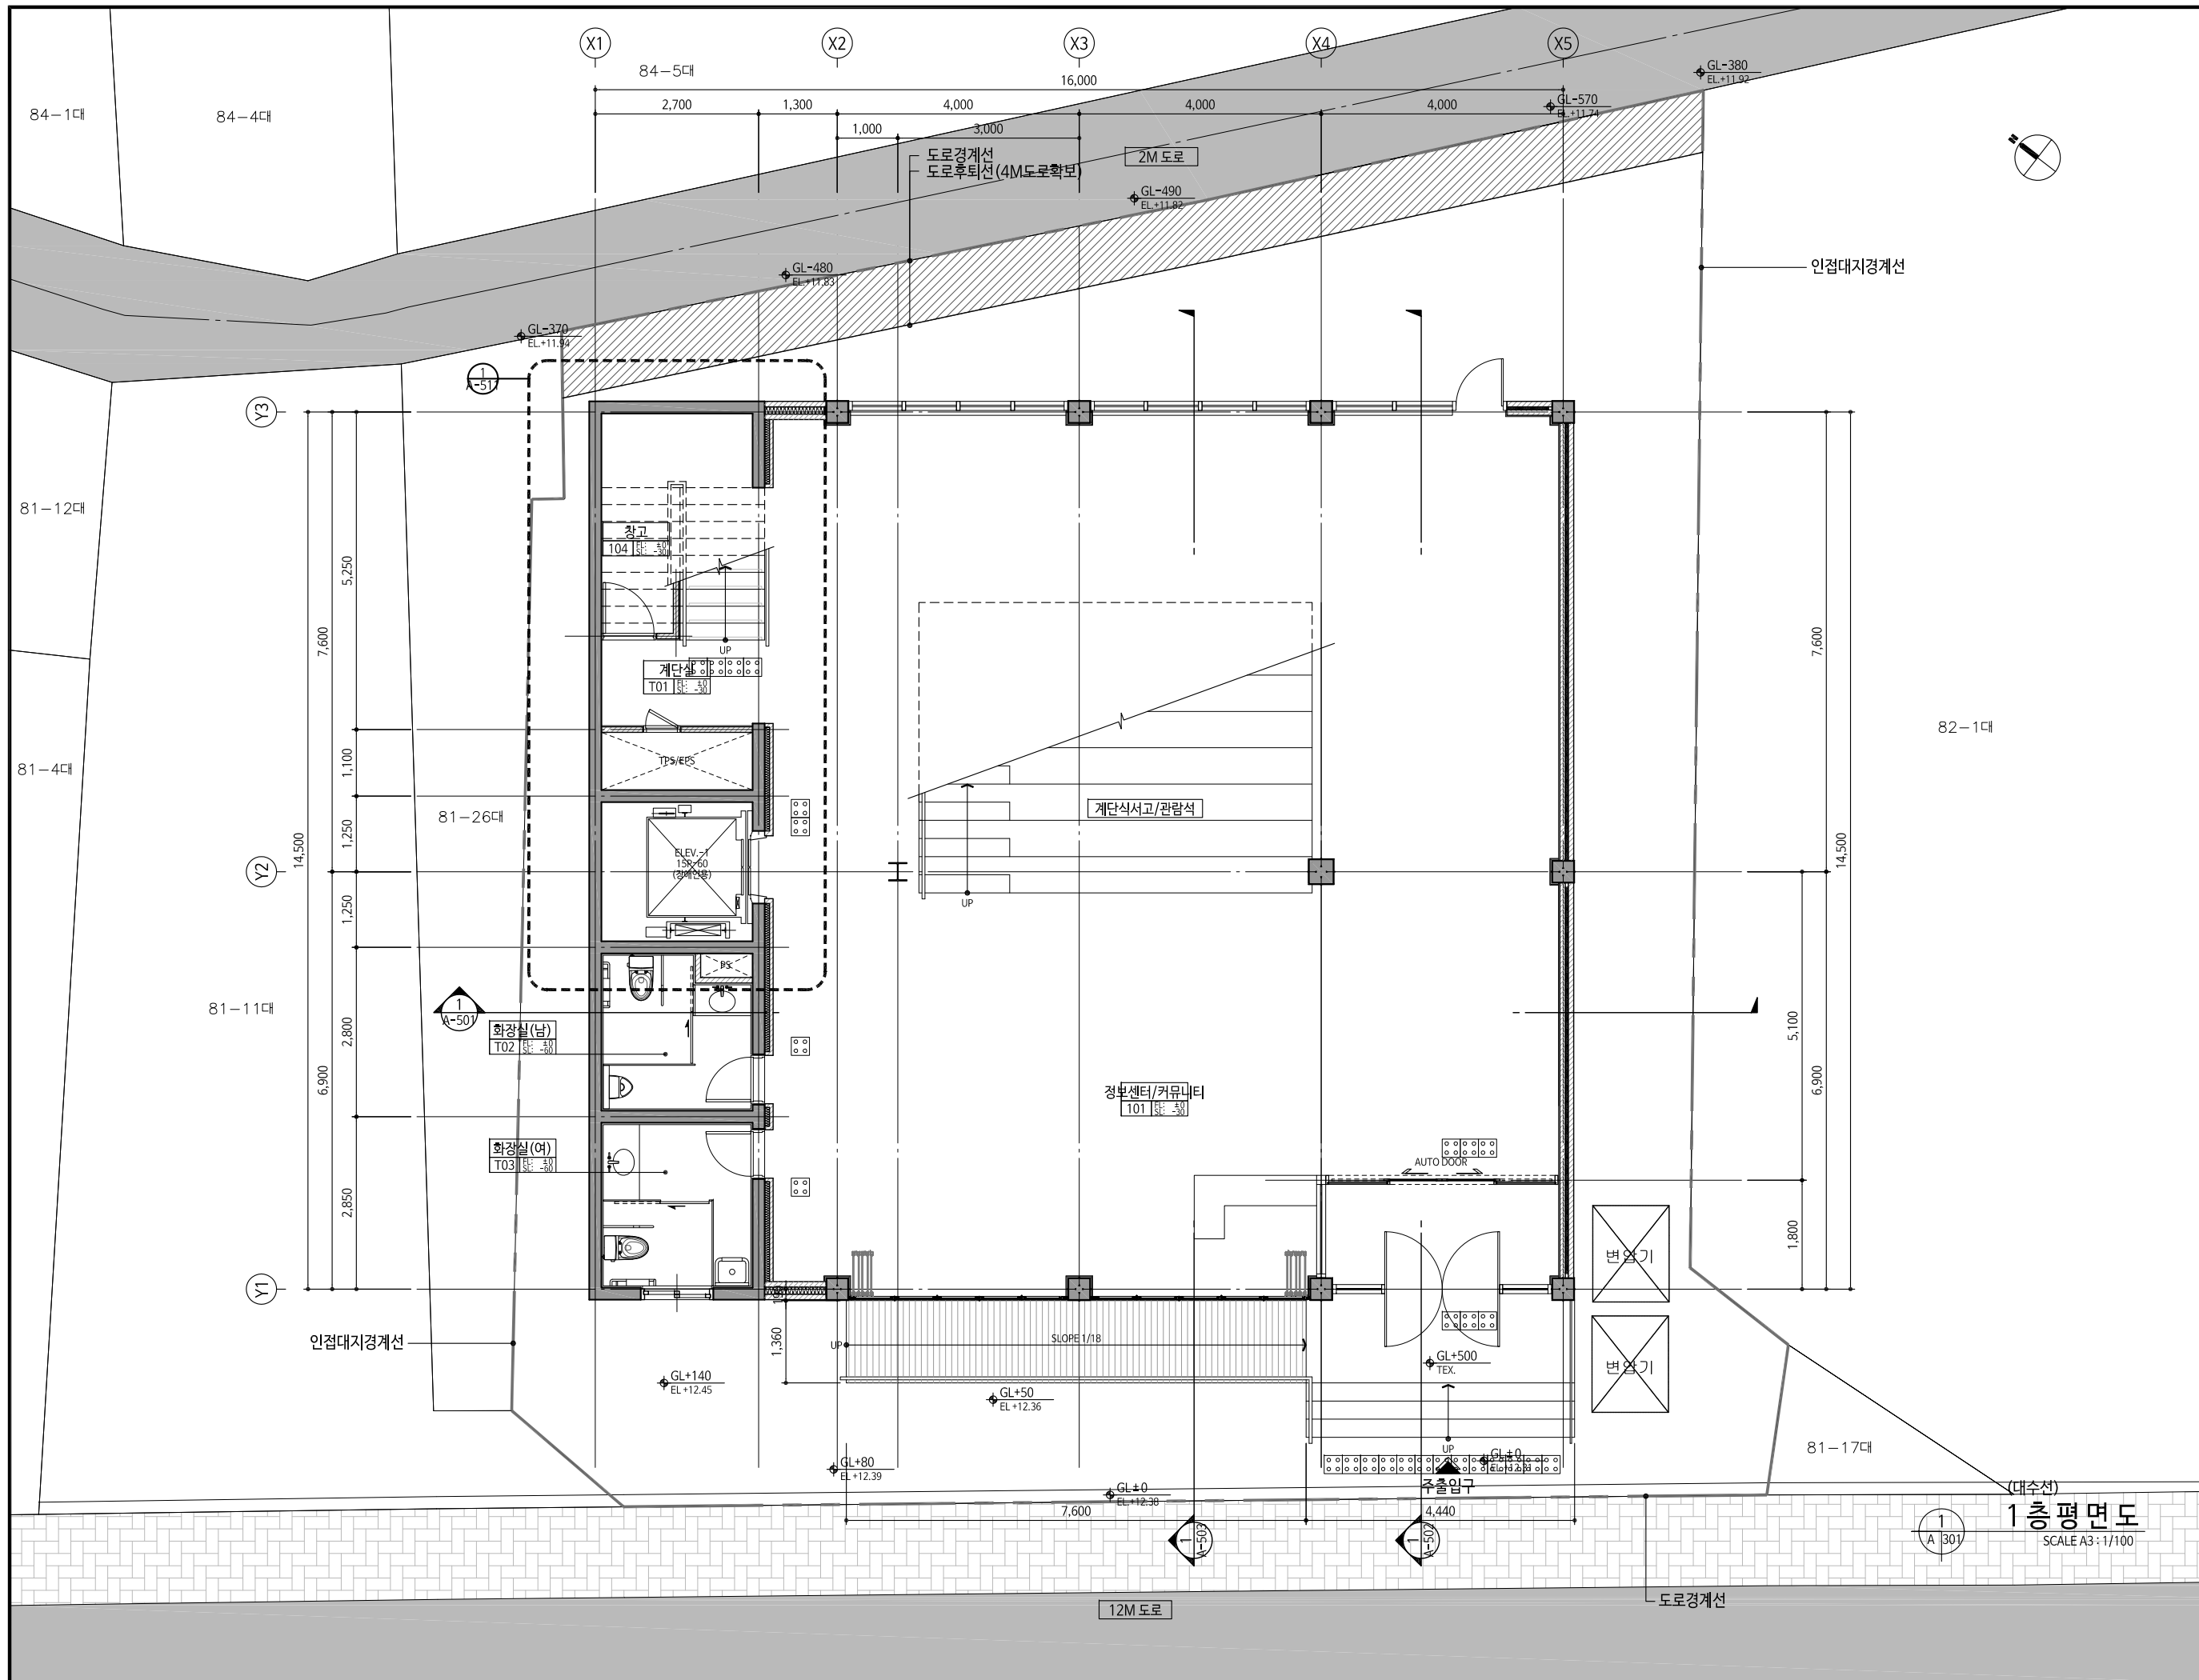



PROJECT TITLE
구) 중앙동사
생활문화센터 조성공사
(임당동 81-9외 1필지)

NOTE

NO.	DATE	REVISION DESCRIPTION	BY	APP.
-				
-				
0				

DRAWING	-
CHECK	-
APPROVL	김경태
DATE	2015. 12. 09

DRAWING TITLE	(대수천) 1층 평면도
SCALE	A3 : 1/100
DRAWING NO.	A - 301
SHEET NO.	

URBANSITE
Architects Cooperation

tel : 02-945-9300 / fax : 02-945-9300

(대수천)
1층 평면도
SCALE A3 : 1/100