



PROJECT TITLE
구) 중앙동사
생활문화센터 조성공사
(임당동 81-9외 1필지)

NOTE

△					
△					
△	0				

NO.	DATE	REVISION DESCRIPTION	BY	APP.
-----	------	----------------------	----	------

DRAWING

CHECK

APPROVAL

DATE

2015. 12. 09

DRAWING TITLE

(증축)
3층 평면도

SCALE

A3 : 1/100

DRAWING NO.


A - 303

SHEET NO.

URBANSITE

Architects Cooperation

tel : 02-945-9300 / fax : 02-945-9300

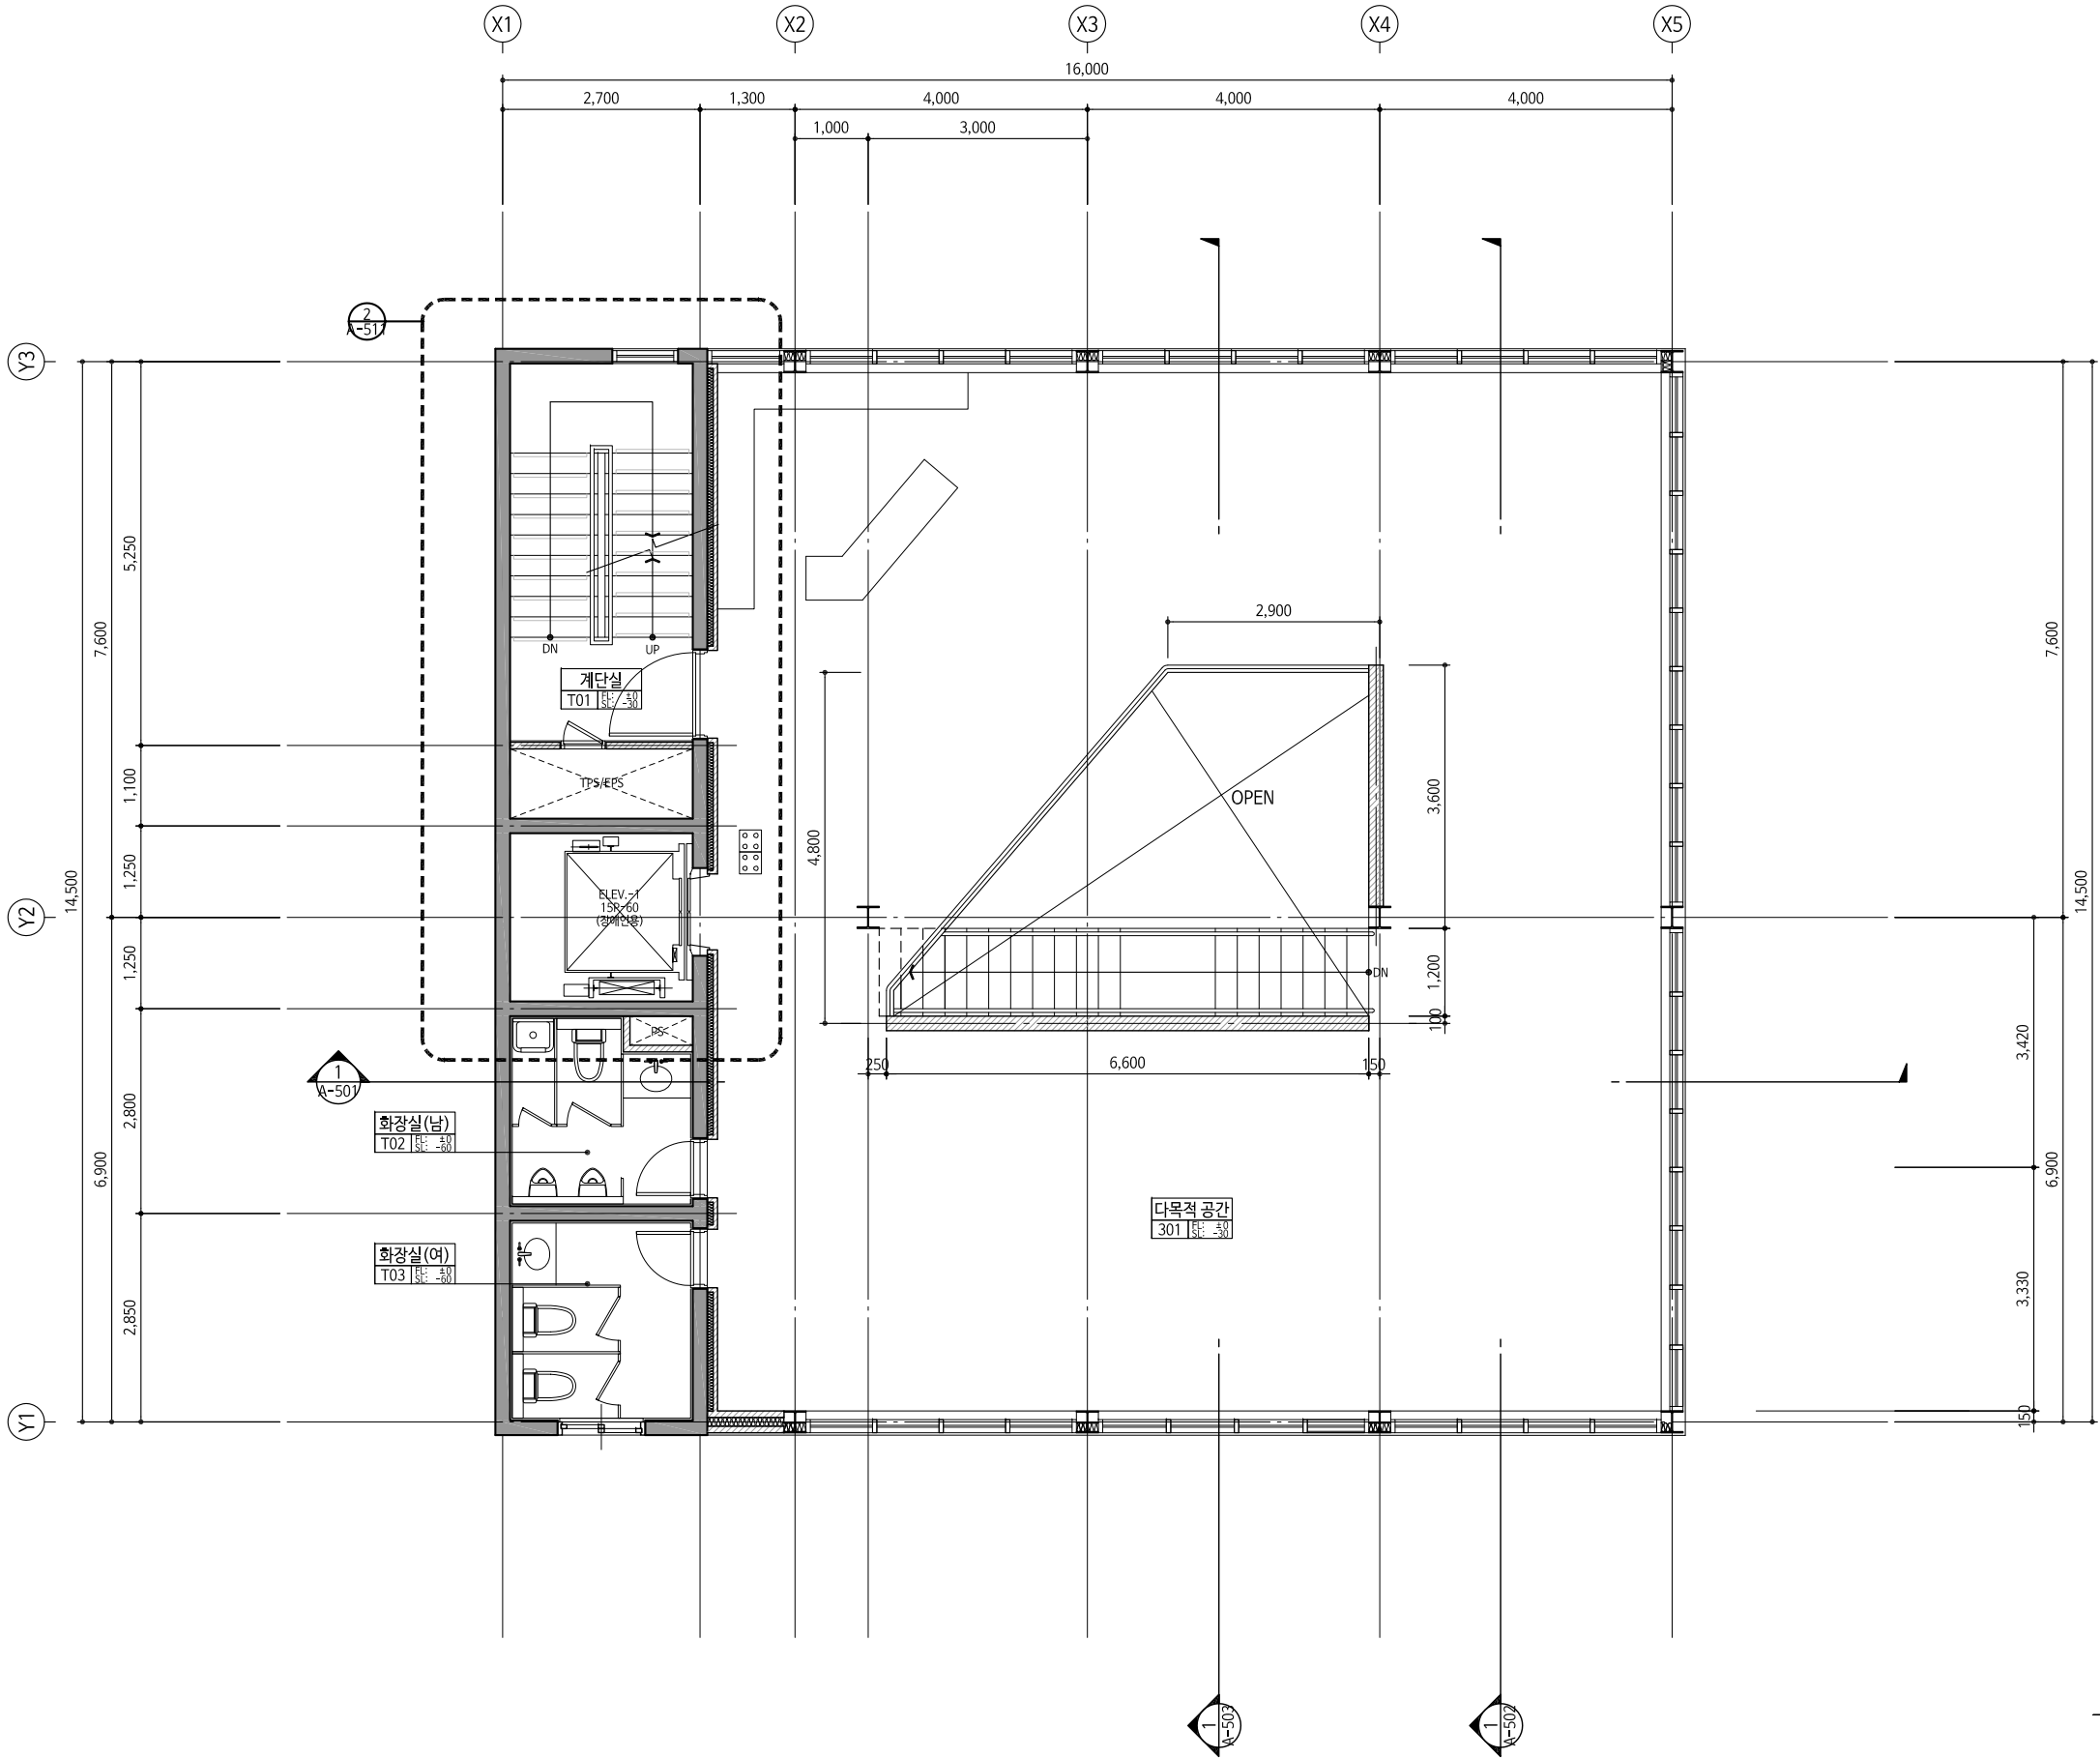

(증축)
3층 평면도
SCALE A3 : 1/100

1
A 303