


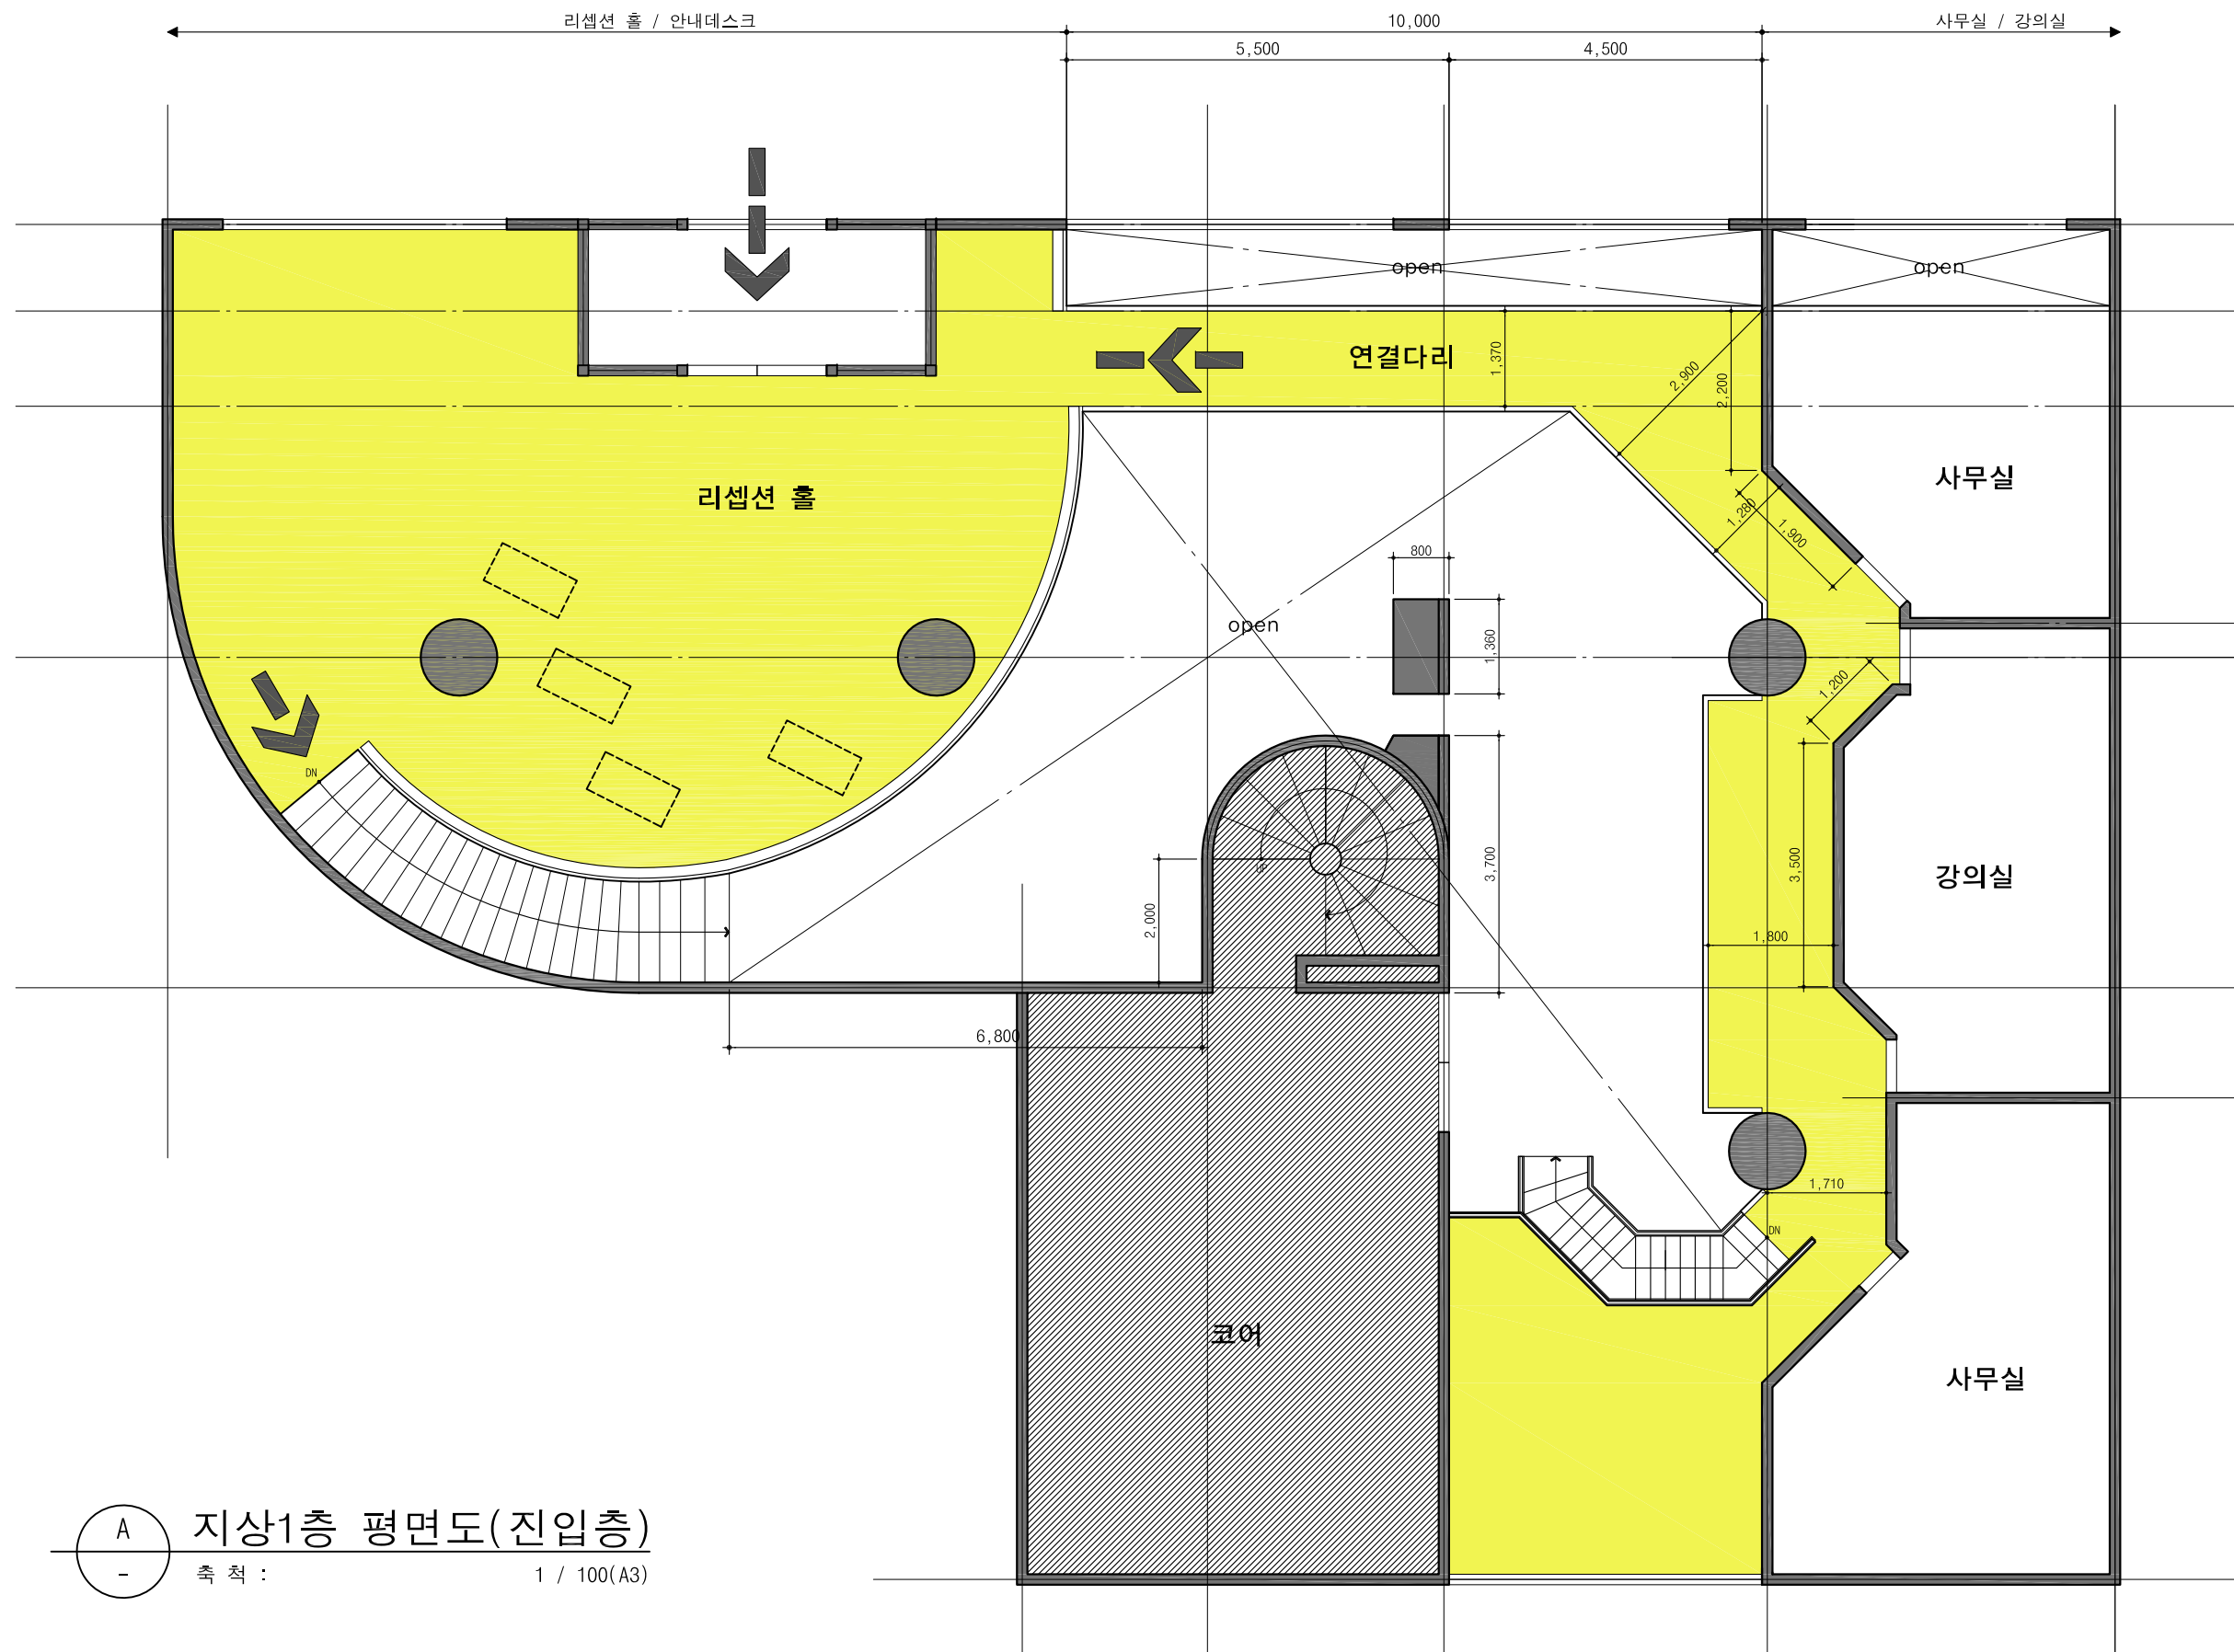

A
 -

지상1층 평면도(진입층)

축척 : 1 / 100(A3)